


Nursery

EY/KS1 Gate:
Ormerod Close

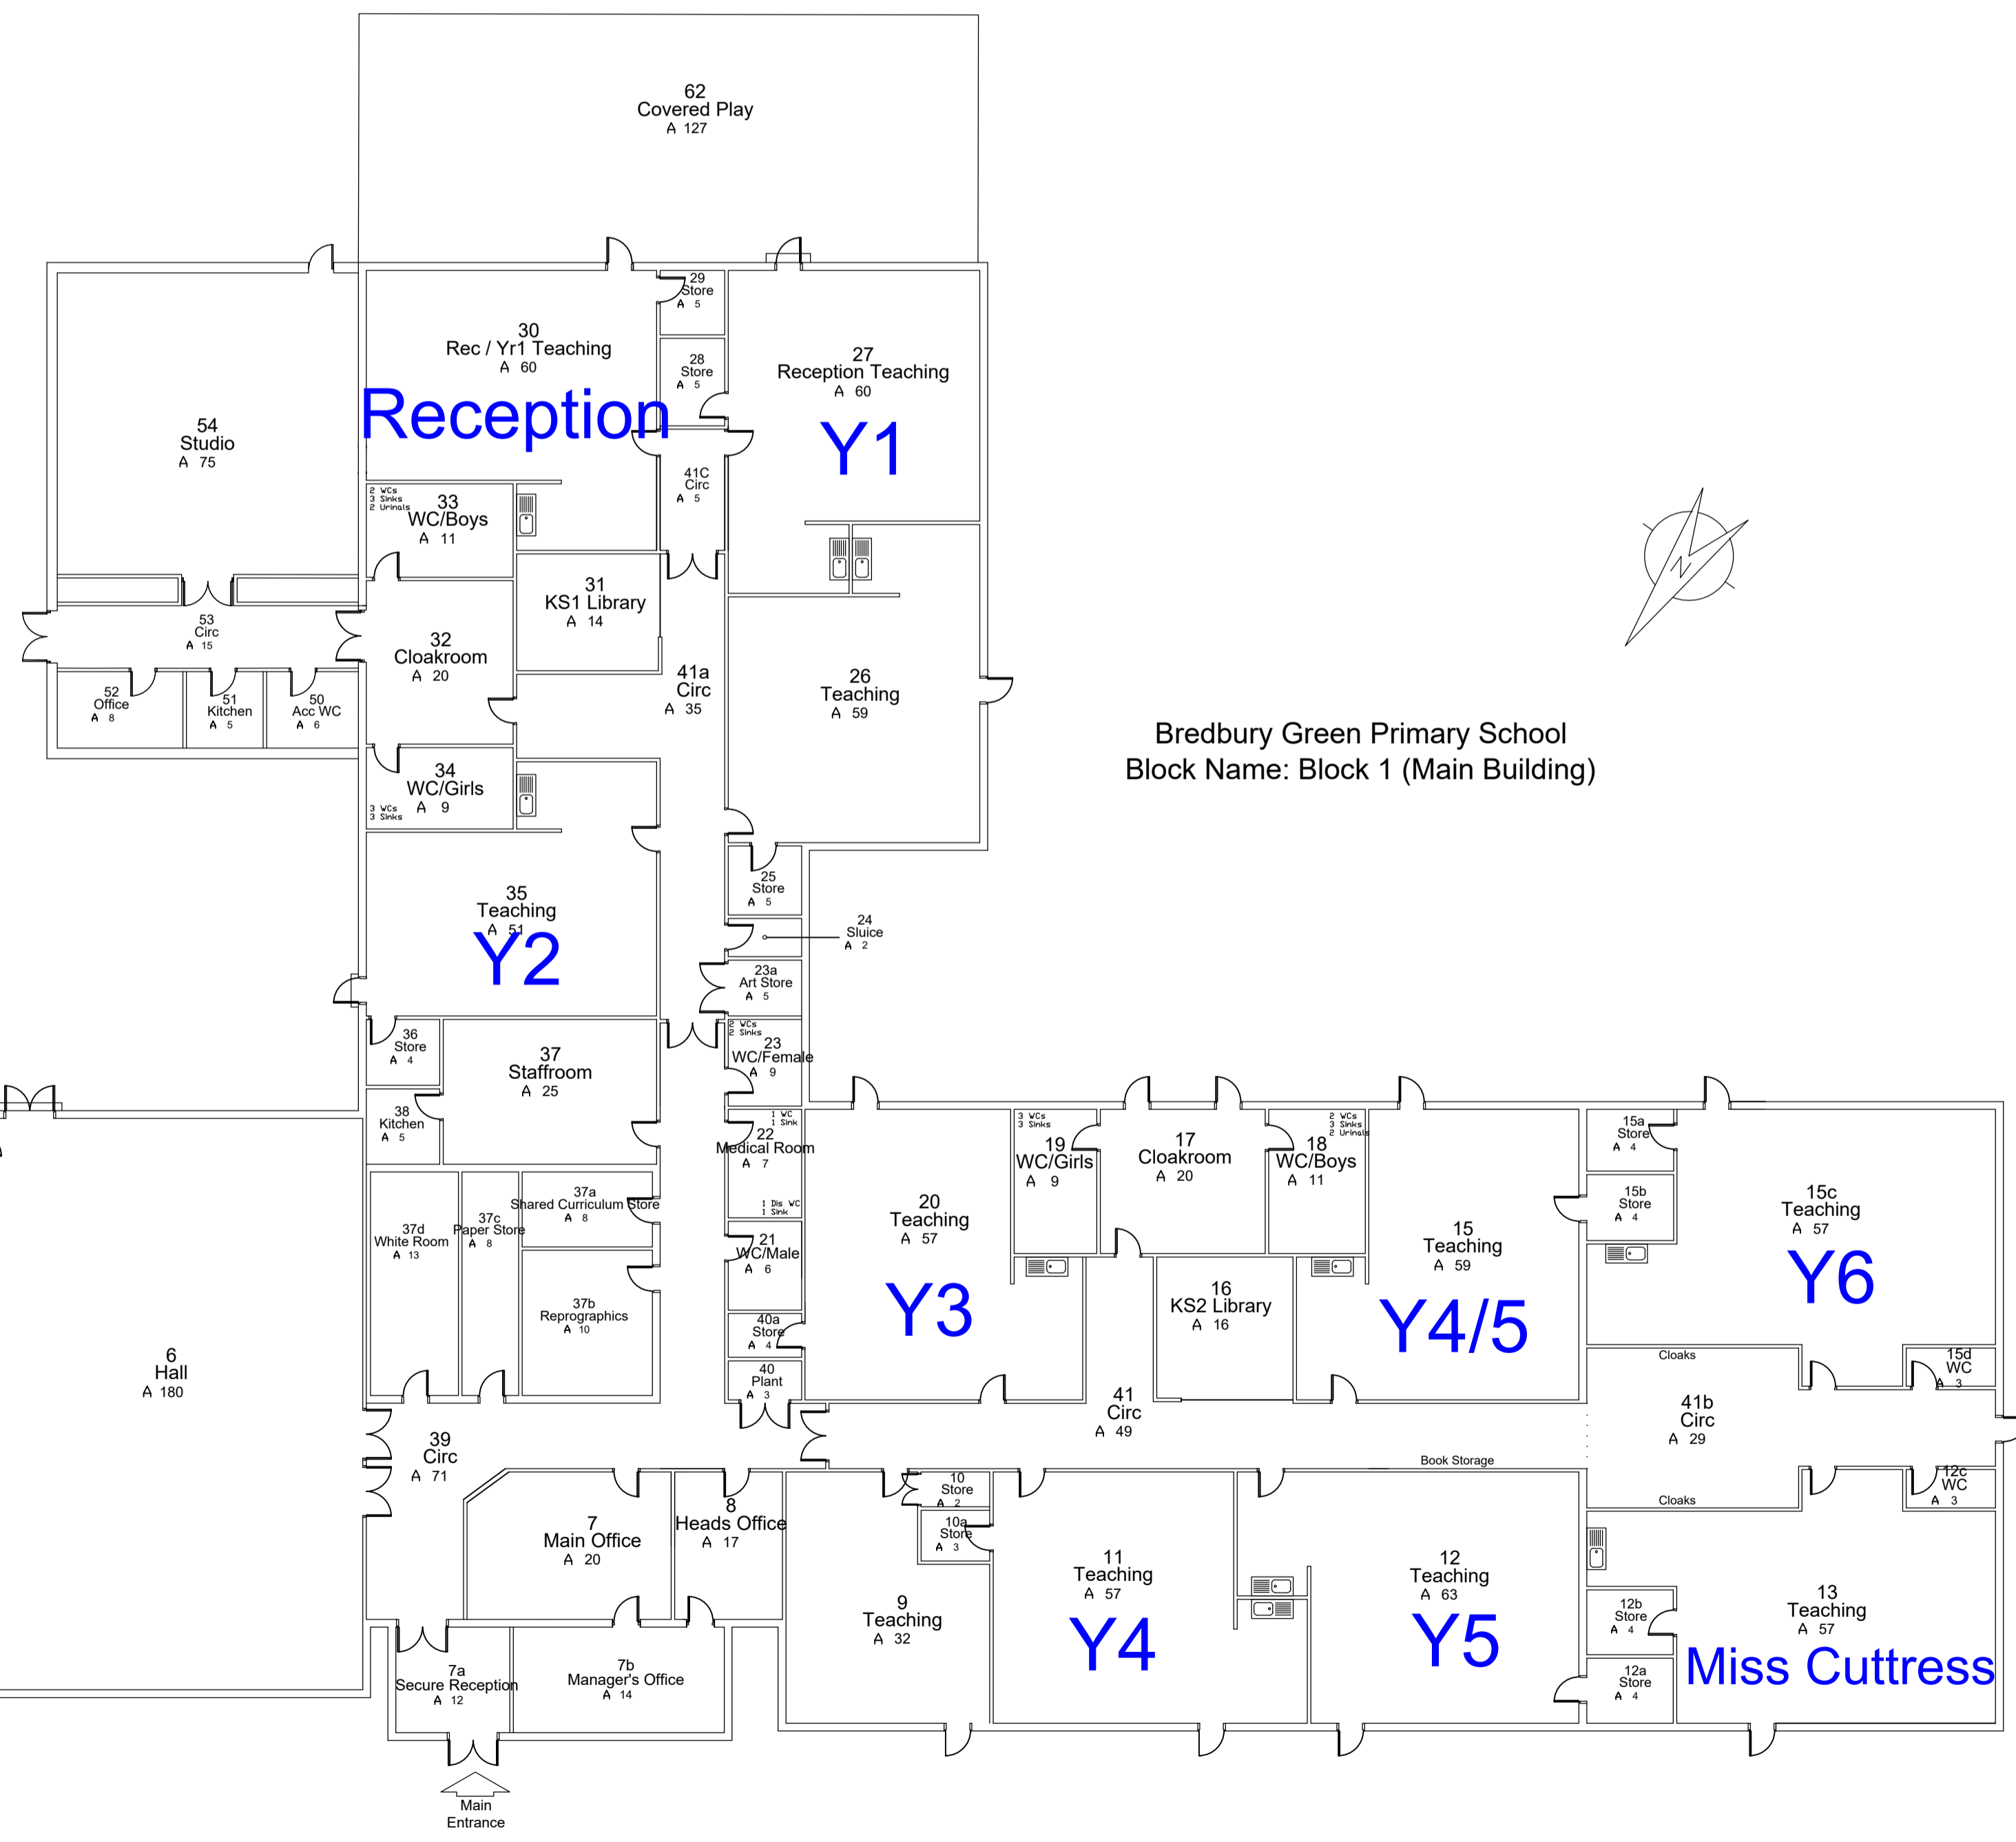

Bredbury Green Primary School
Block Name: Block 1 (Main Building)

Y4, Y5 Gate:
Pedestrian entrance, Clapgate

Y3, Y4/5, Y6 Gate:
Clapgate

REV	DATE	DESCRIPTION	OK'D
-	-	-	-

carillion stockport property services

2nd floor,
Stopford House,
Piccadilly,
Stockport
SK1 3XE
Tel: 0161-217 6900

Head Office:
Bain Street, Warrington, WV1 4EY
Tel: 01902 422411

Other Office locations can be found on website:
www.carillionplc.com

PROJECT
Education Condition Survey

CLIENT
SMBC

DRAWN	CHECKED	DATABASE	DATE
Amend RP			Feb 17

PROJECT NR	DRAWING NR	REV	SCALE
1	1		A1 1:100

SUBJECT
**2109 Bredbury Green Primary
Ground Floor Plan**

DO NOT SCALE from this dwg. © carillion This drawing may not be reproduced in any form without prior agreement.