




RV	DATE	COMMENTS
A	17.01.24	addition of ASHP compressor unit

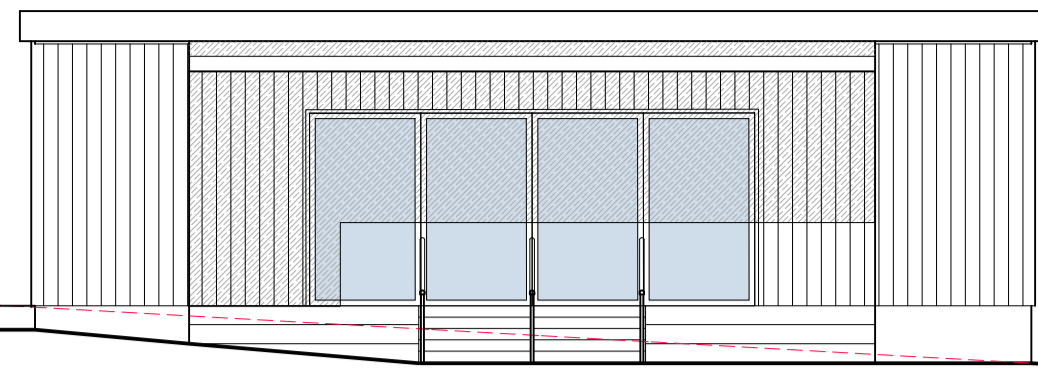


PROPOSED  
NNE Front Elevation  
1:100 scale

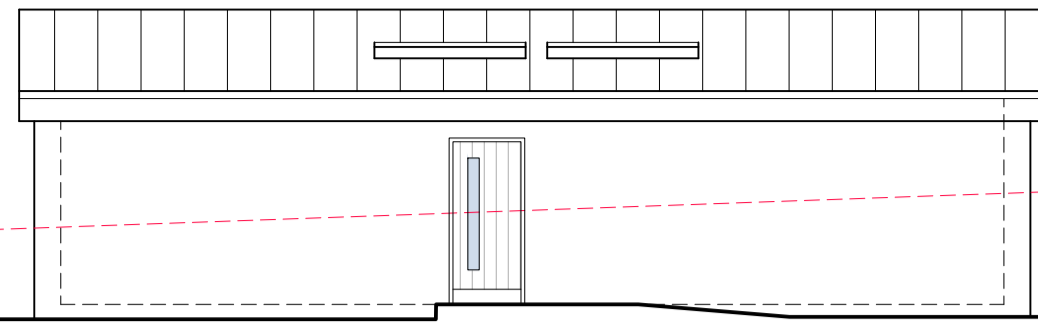


PROPOSED  
SSW Rear Elevation  
1:100 scale

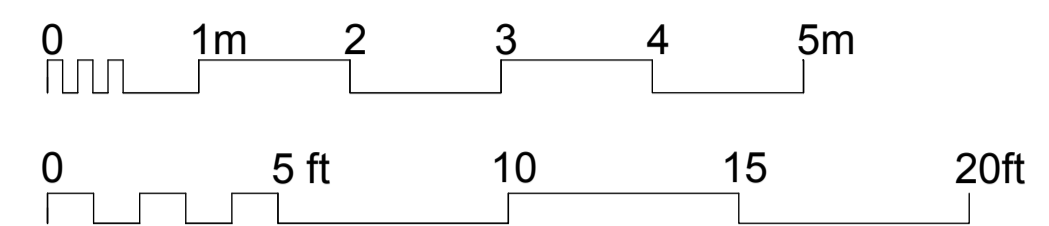

Proposed Site Plan 1:500 scale


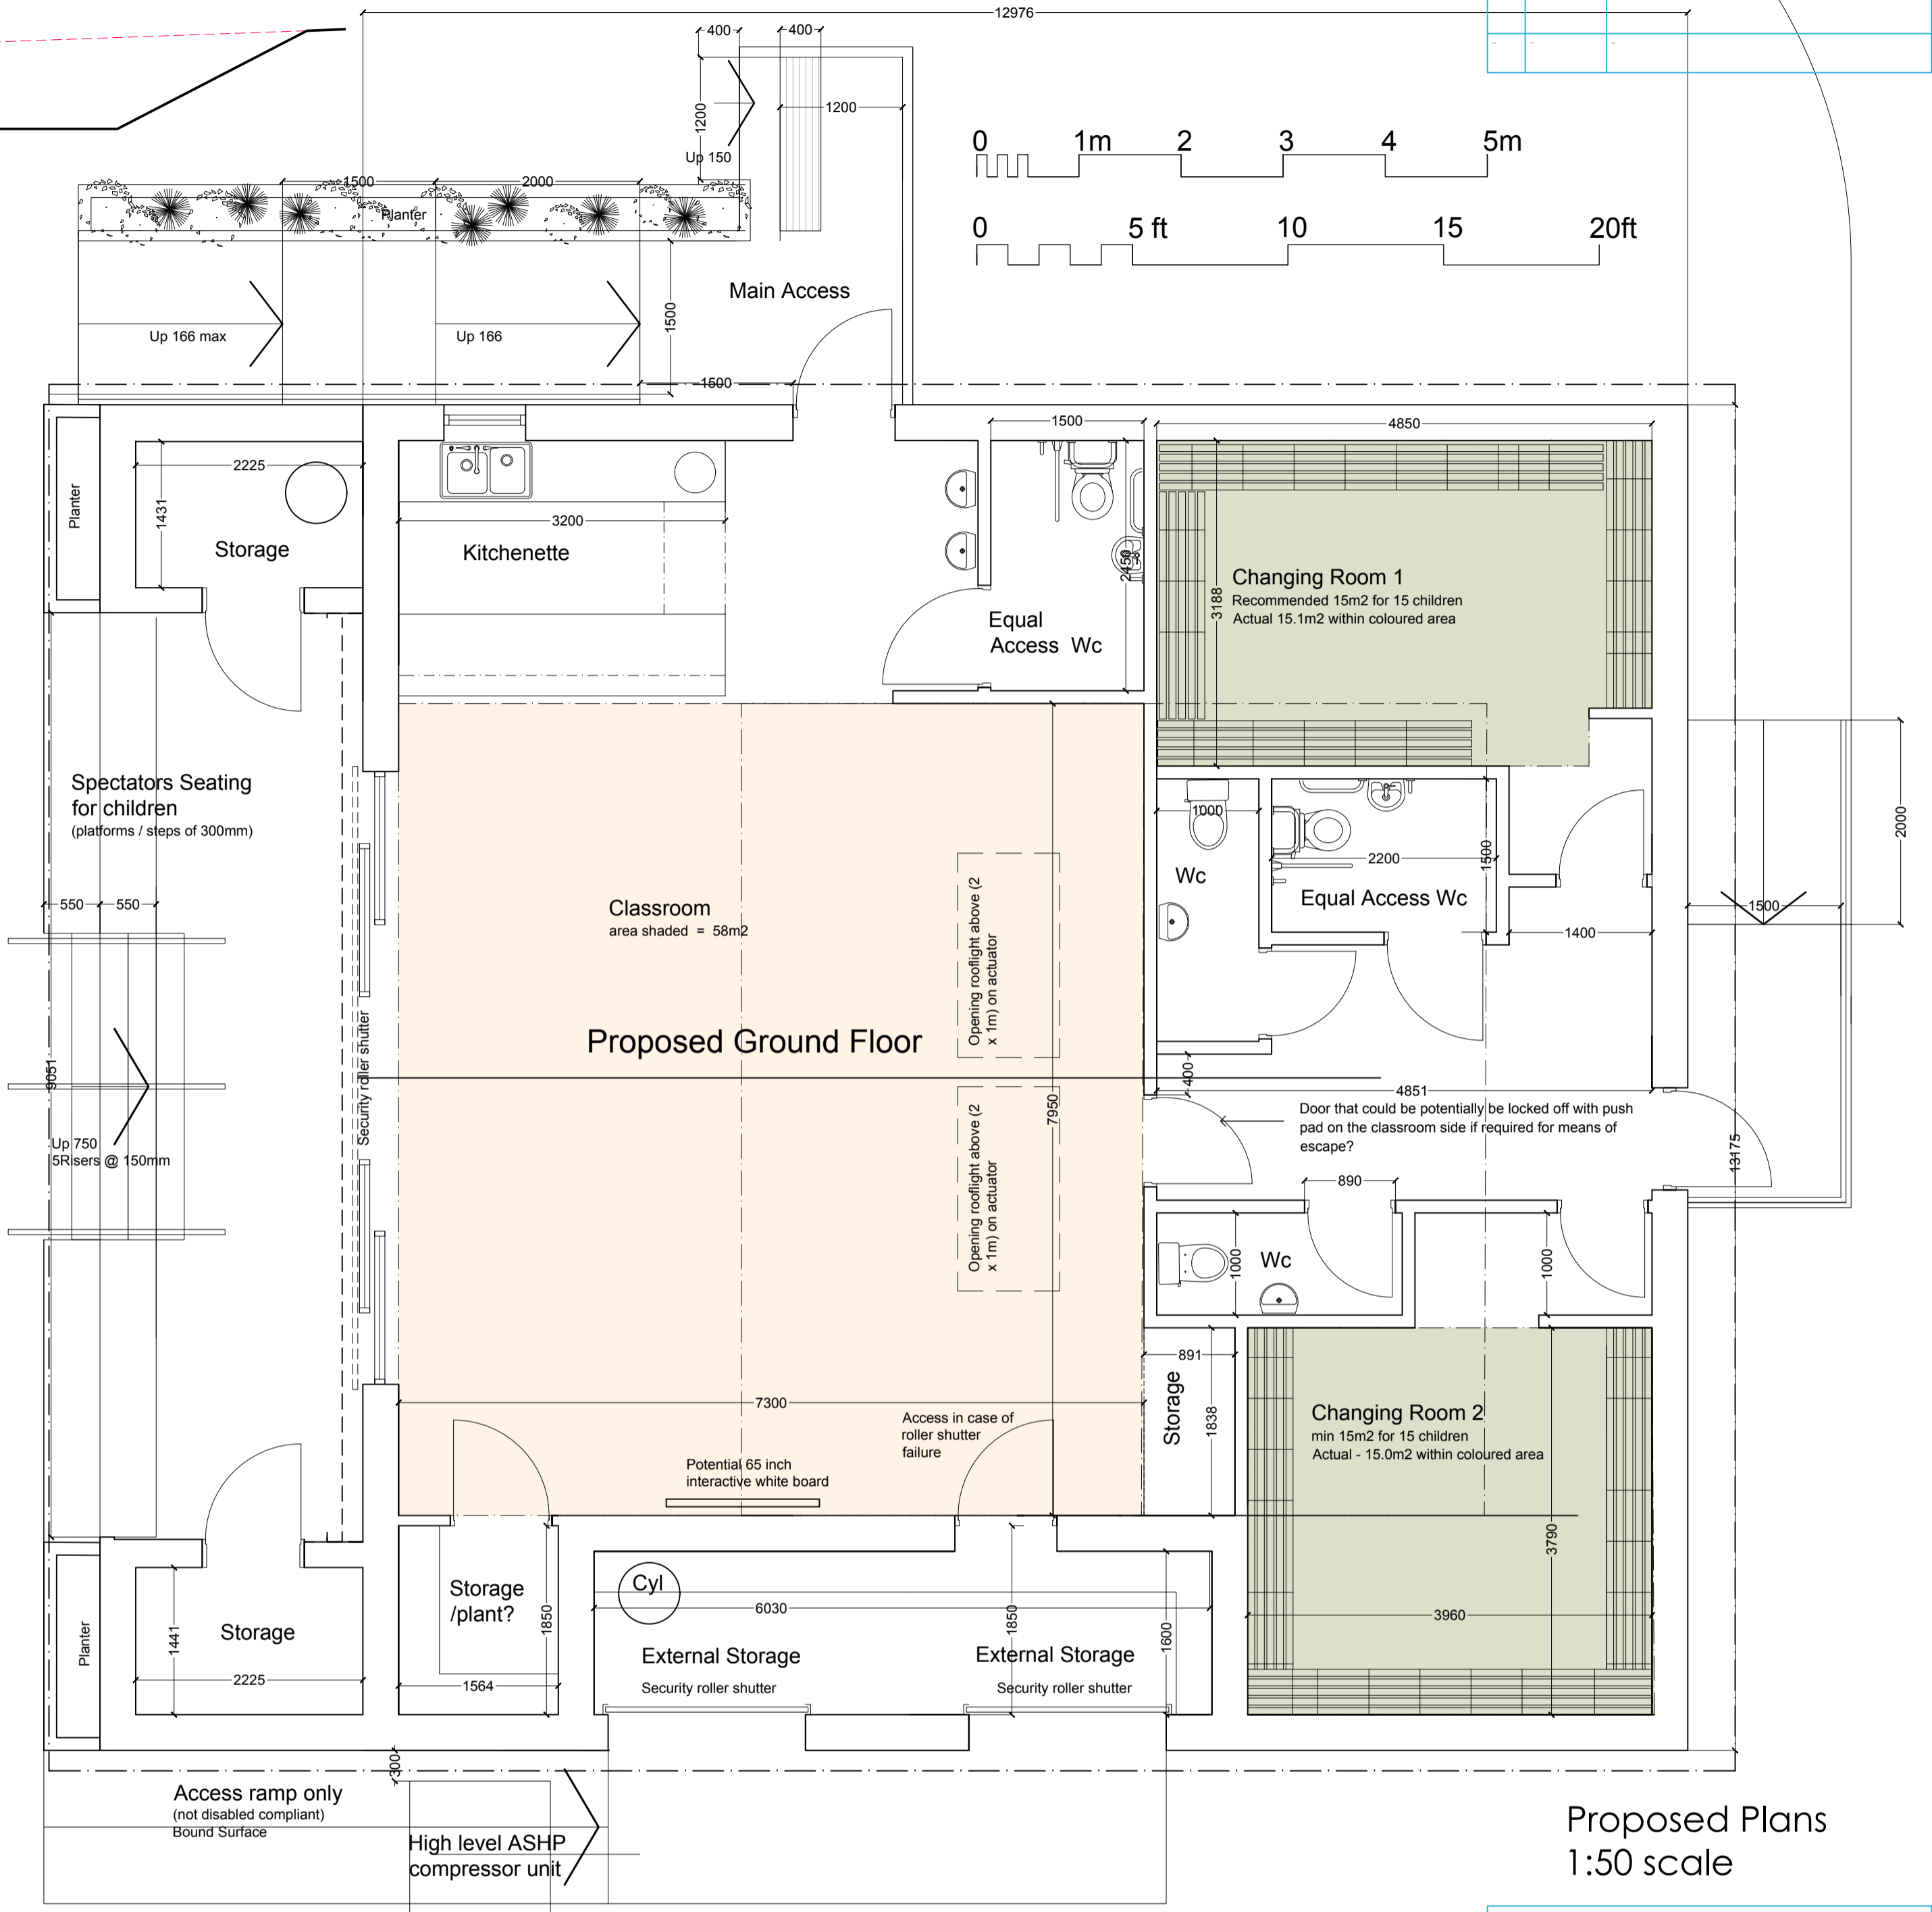


Proposed Plans  
1:50 scale

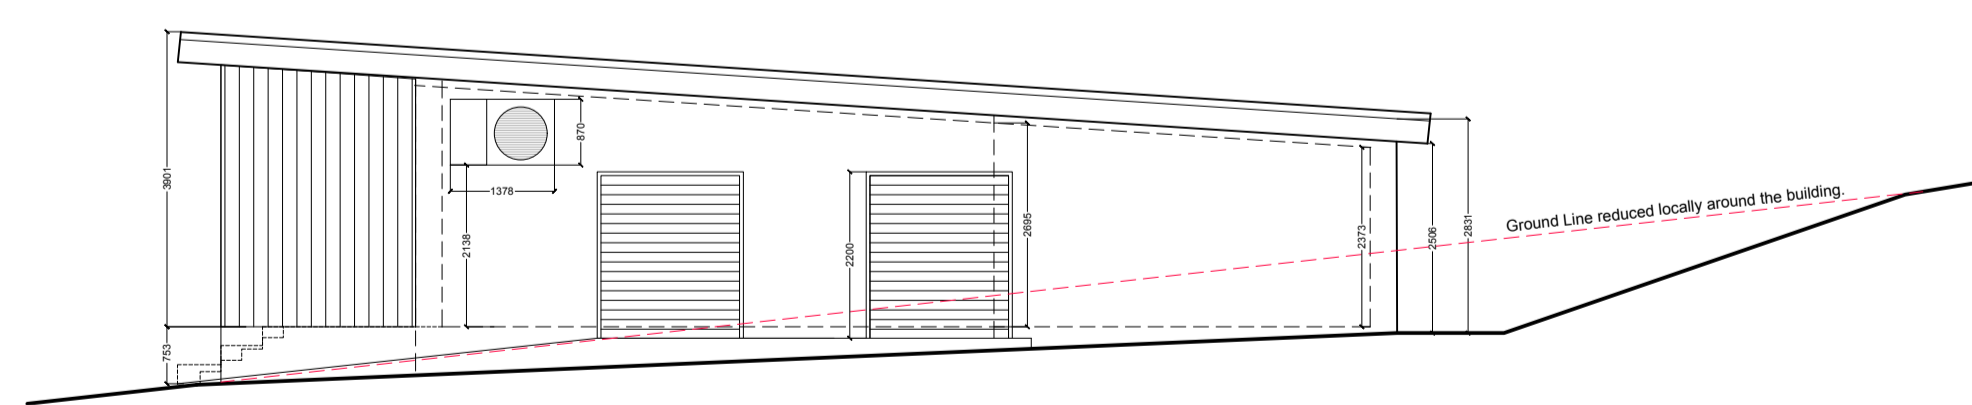

PROPOSED  
WNW Side Elevation  
1:100 scale

Proposed Elevations  
1:100 scale

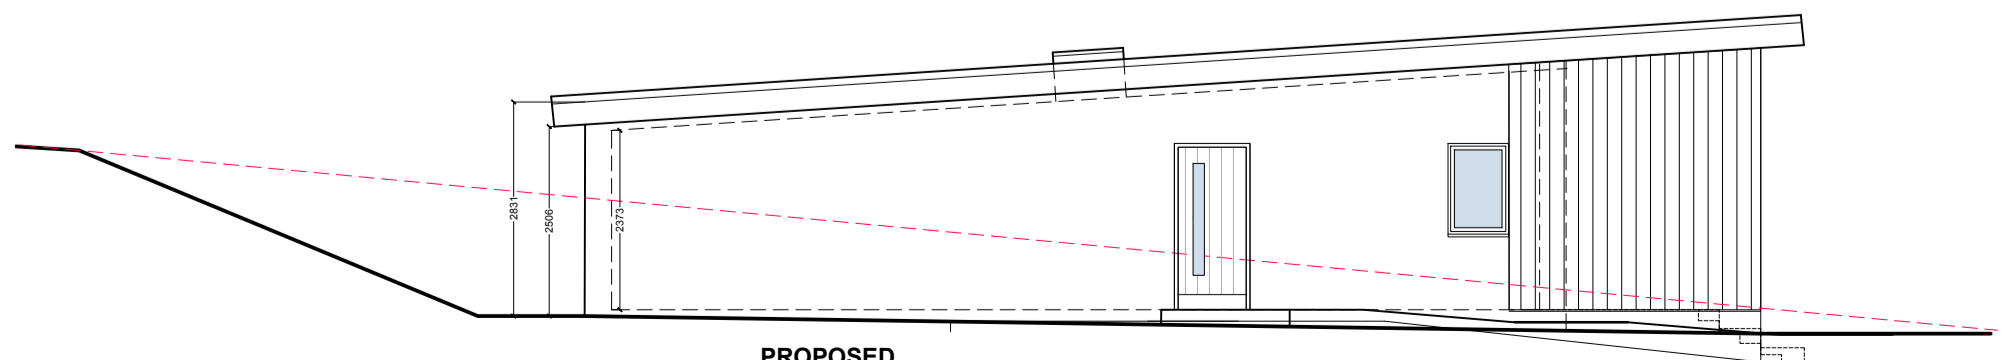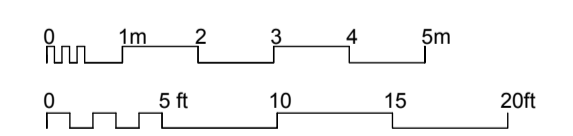

PROPOSED  
ESE Side Elevation  
1:100 scale

Proposed Sketch Plans

Recreation Field  
Fairfield School  
Cockermouth  
Governors of Fairfield School

DRAWING NO : 19.25.10a  
SCALE : 1:50 / 1:100@A1  
DRAWN BY : CW  
DATE : Sept 2019



43 The Mount | Papcastle | Cockermouth | Cumbria | CA13 0JZ  
studio@wkdesignarchitects.co.uk | www.wkdesignarchitects.co.uk  
Carolyn Williamson 07773 329572 | Paul Kitchin 07968 094847

All information remains the property of the designer and may not be used for any purpose whatsoever, or reproduced through any medium without the written permission of the designer. No responsibility is accepted for unauthorised use. Do not scale off drawings, work from figured dimensions only and always verify on site.