
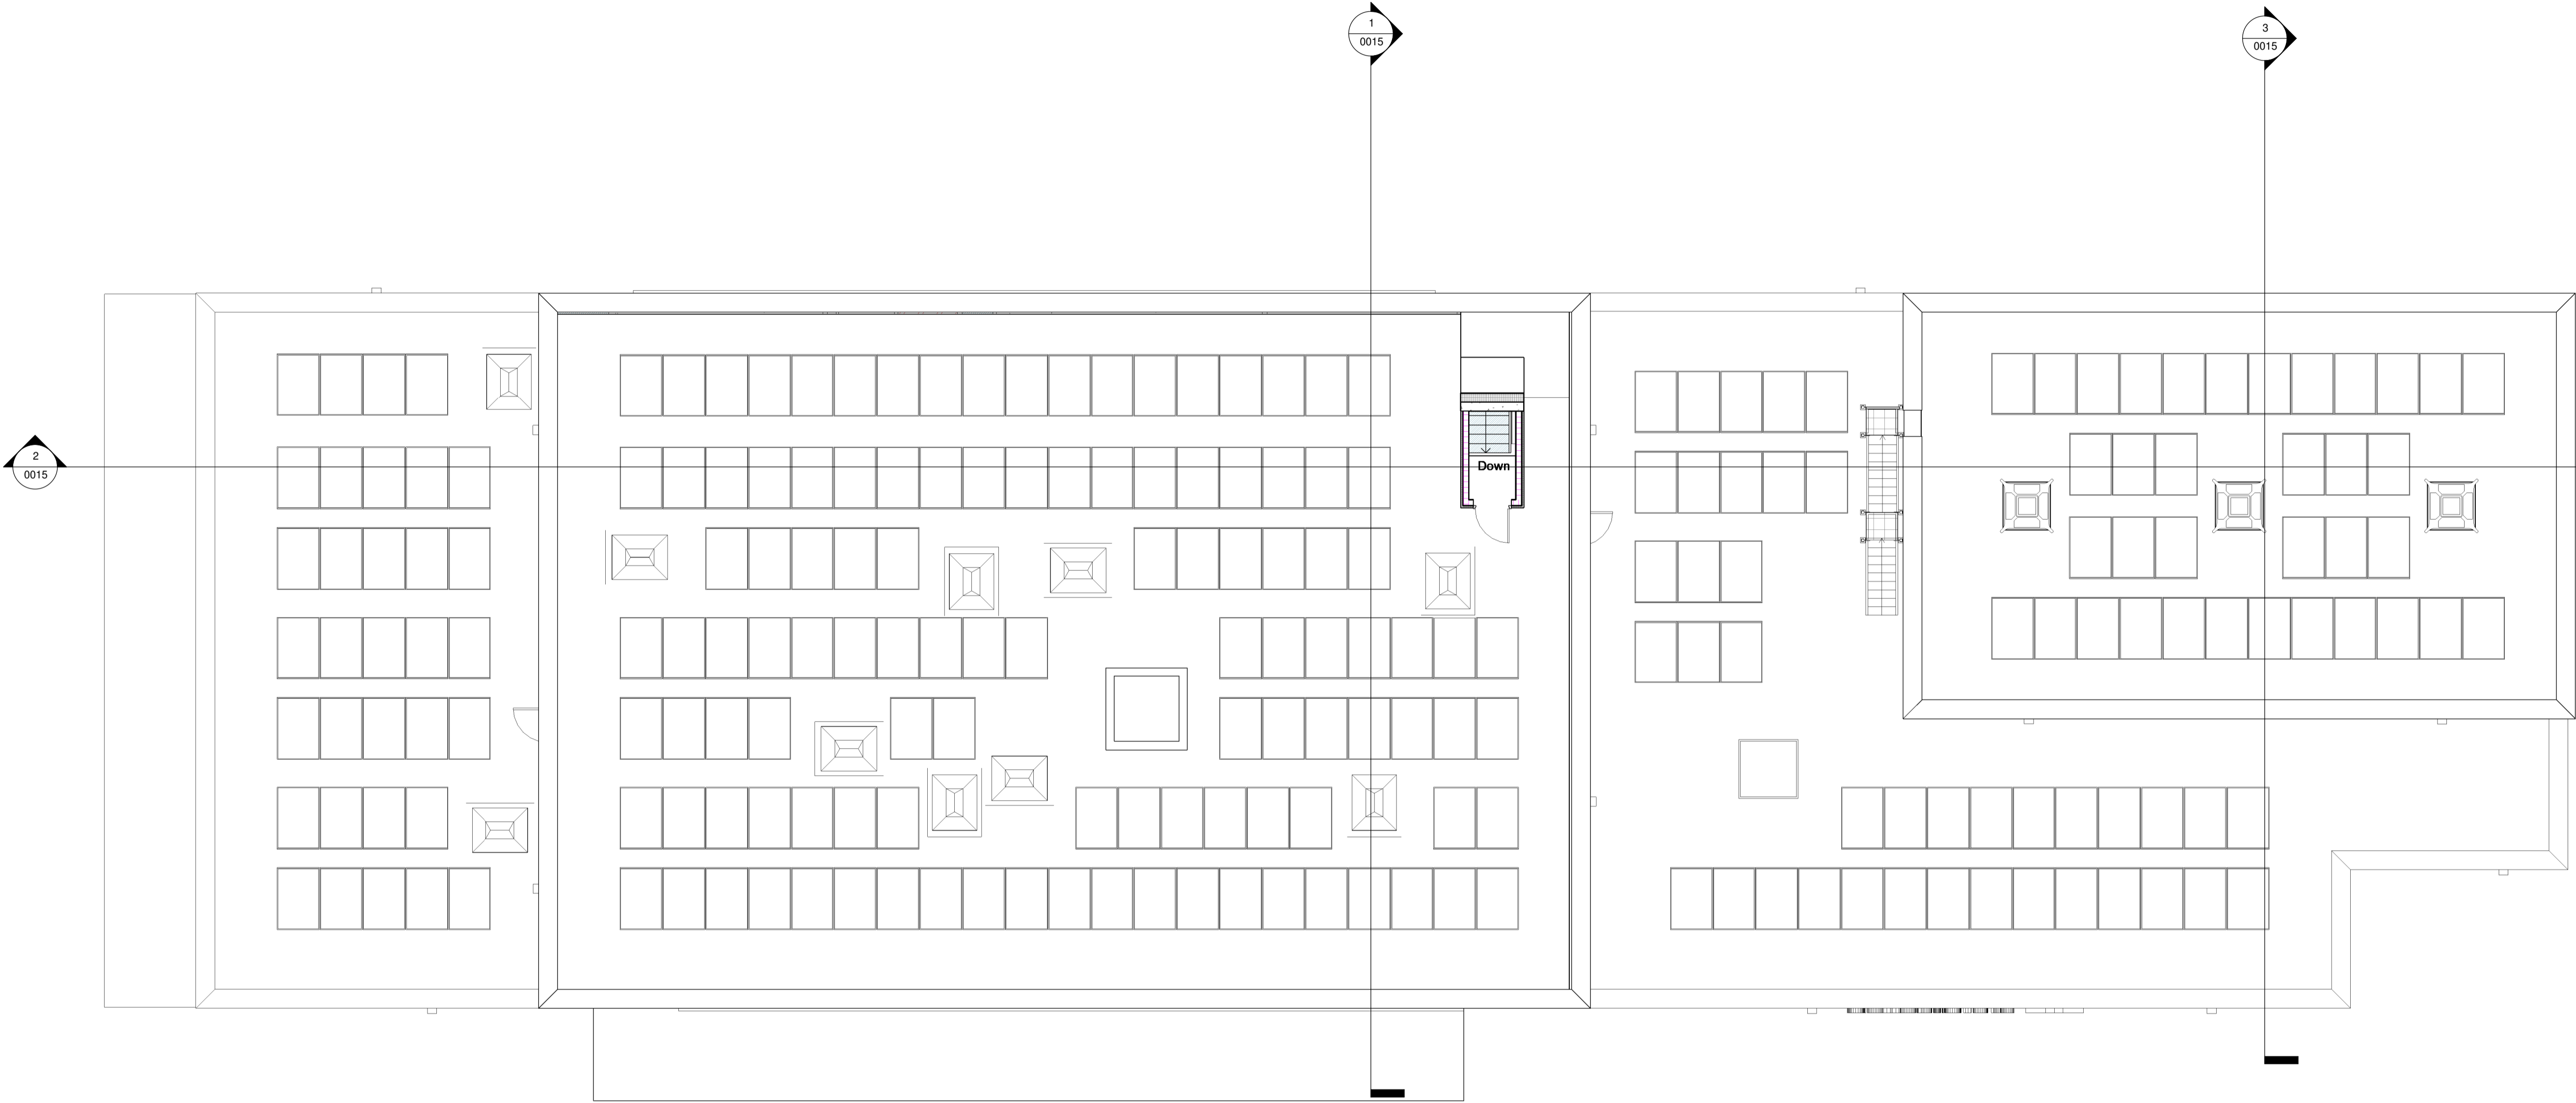


© Bowker Sadler Partnership Limited
 This drawing is the subject of copyright which vests in Bowker Sadler Partnership Limited. It is an infringement of copyright to reproduce this drawing, by whatever means, including electronic, without the express written consent of Bowker Sadler Partnership Limited which reserves all its rights.
 Bowker Sadler Partnership Limited asserts its rights to be identified as the author of this design.

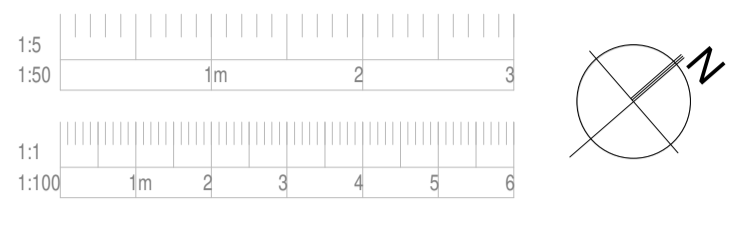

Roof Plan
1 : 100

P01	11/16/22	AC	Issued for DIE approval	AT
Rev.	Date	Drn.		Chkd.

BOWKER SADLER ARCHITECTURE

Hatherlow House | Hatherlow | Romiley | Stockport | SK6 3DY
 0161 406 7333 | office@bowker-sadler.co.uk | www.bowker-sadler.co.uk

Project
Seven Stars Primary

Client
Conlon Construction Ltd

Drawing
Roof Plan

Scale	Sheet Size	Drawn	Checked	Date
1 : 100	@ A1	AT	AC	11/12

Project No.	Originator	Zone	Level	Form	Discipline	Number	Revision
SRP1078	-BSA	V1	RF	D	A	0004	P01

Status
PLANNING