




BCP Council
Town Hall
Bournemouth
Dorset
BH2 6EB
01202 451451
www.bcpCouncil.gov.uk

Bishop Aldhelms Proposed Catchment

Scale: 1:25000 True@A4P
Date: 05/06/2025

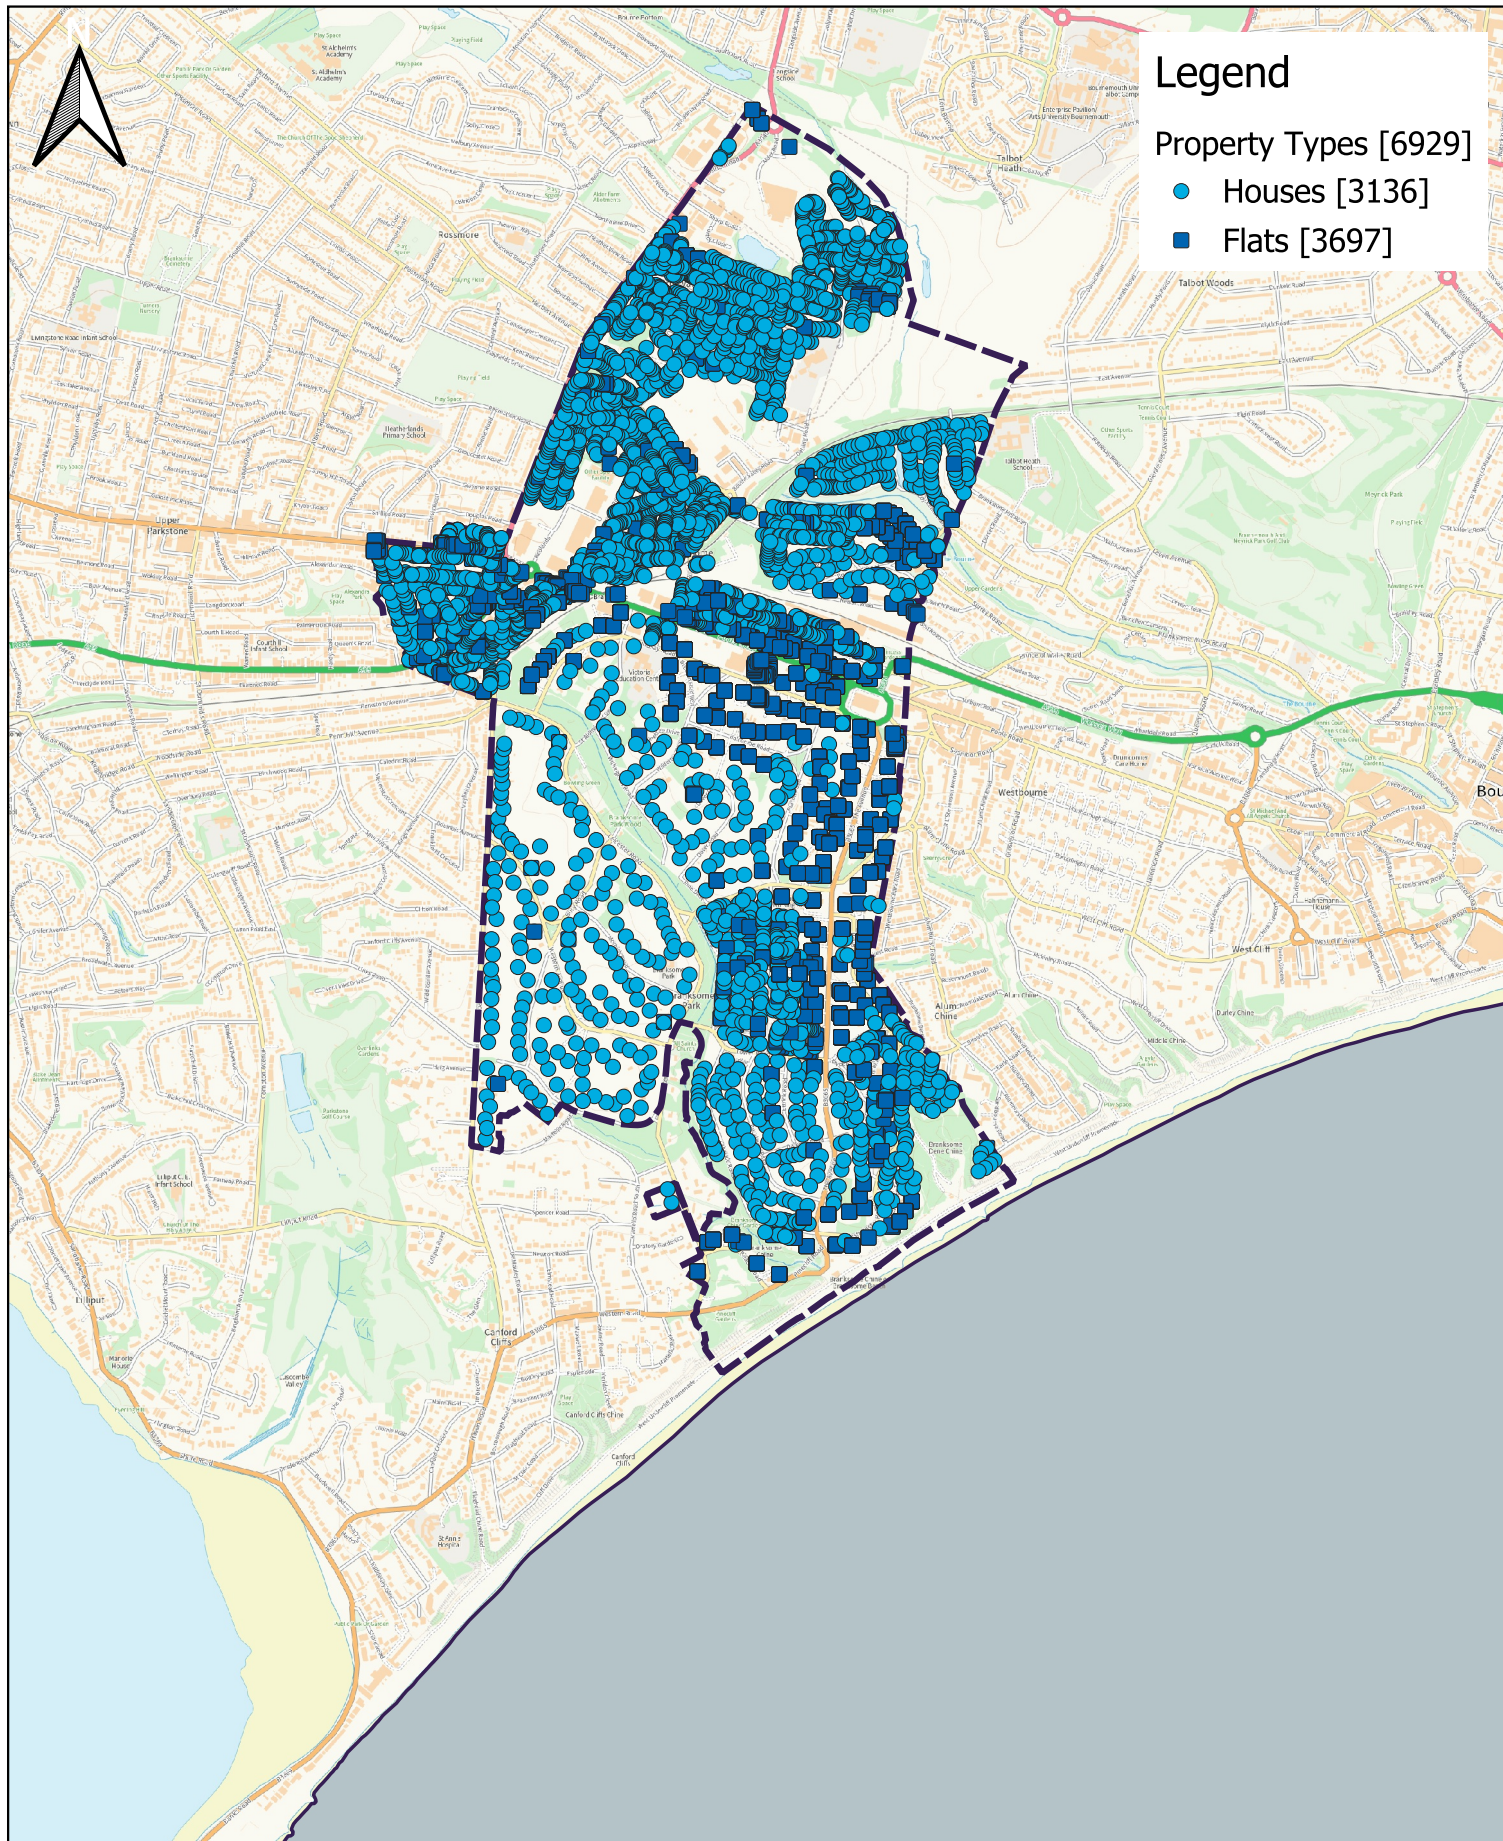