
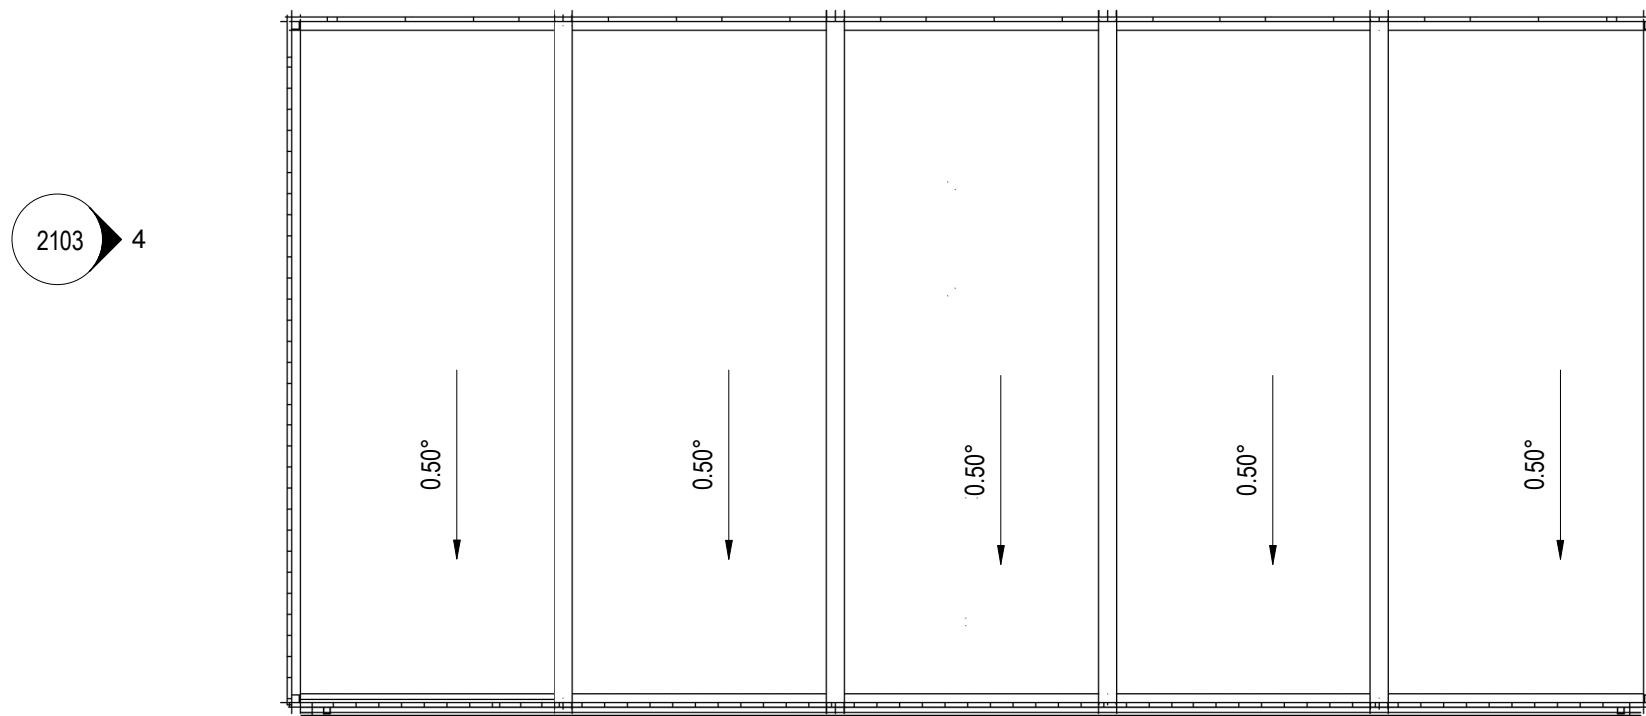



PROPOSED GROUND FLOOR - STAND-ALONE BLOCK

1 : 100

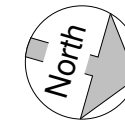

PROPOSED ROOF PLAN - STAND-ALONE BLOCK

1 : 100

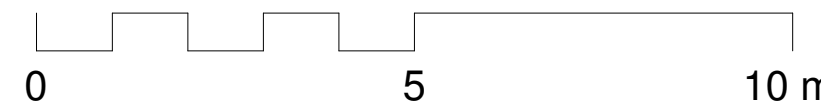

2	23.05.16	PLANNING SUBMISSION	LH
1	17.05.16	Pre-Planning - For comment	LH

Rev: Date: Description: By: Rvw:

architecture519



The Studio, Candle House, 1 Wharf Approach,
Granary Wharf, Leeds, LS1 4GH
E: Leeds@architecture519.com
W: www.architecture519.com
T: 0113 213 5656

Client: **Caledonian Modular**



Project No: 2329 Project Name: Bramham Primary School, Leeds

Project	Originator	Zone	Level	Type	Role	Number
2329 - 519 - ZZ - 00 - DR - A - 2012						
PROPOSED GROUND FLOOR AND ROOF PLAN - STAND-ALONE						
Status:	Code	Suitability description				
Revision:	Code	Revision status				
	2					

Created By:	Reviewed By:	Date:	Scale at A3:
AH	ML	05.05.2016	As indicated

This document is © architecture519 Ltd. If in doubt ASK. Drawing measurements shall not be obtained by scaling. Verify all dimensions prior to construction or product manufacture. Immediately report any discrepancies on this document to the Architect. This document shall be read in conjunction with associated models, specifications and related consultants documents.