


NOTES:
This drawing is the copyright of Hyland Edgar Driver. It must not be copied or reproduced without written consent. Only figured dimensions are to be taken from this drawing. All contractors must visit the site and be responsible for taking and checking all dimensions related to the works shown on this drawing.

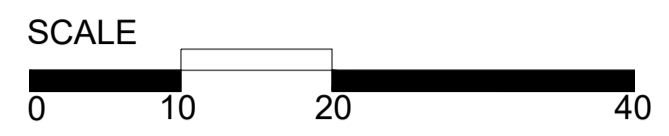

- KEY-**
- Concrete surfacing
 - Macadam car park surfacing
 - Macadam playground surfacing
 - Concrete block paving
 - Bound rubber crumb surfacing
 - Bark surfacing
 - Grass
 - Long meadow grass
 - Native hedge planting
 - Native screen planting
 - Groundcover planting
 - Swale Planting
 - Existing vegetation
 - Proposed tree
 - Existing trees
 - Timber bench
-School to provide
 - Scooter pod
 - Cycle stands and canopy
 - Bin Store
 - Raised timber planters
-School to provide
 - Timber stools and story telling chair
-School to provide
 - Storage Shed
-School to provide
 - Cycle stands
 - Canopy

C10. Landscape Layout updated to building position. 16.01.18 ZC
 C9. Tarmac removed from turning head. 10.01.18 ZC
 C8. Red Line Boundary updated to land registry plans. 09.01.18 ZC
 C7. Small tweaks to carpark. 14.12.17 ZC
 C6. Scooter racks updated to pods. 01.11.17 ZC
 C5. Scooter pods updated to racks. 01.11.17 ZC
 C4. Levels added to NE of carpark. Planting updated in this area. 09.11.17 ZC
 C3. Levels adjusted and final changes for construction. 07.11.17 ZC
 C2. Levels adjusted to suit Redrow boundary. 18.10.17 JS/RK
 C1. Issued for Construction. 21.07.17 JS/RK
 P5. Updated with new architects GF plan. 23.03.17 MA
 P4. Minor amendments. 15.02.17 JS
 P3. Fire access amended. 14.02.17 ZC
 P2. Layout updated for CPs. 06.02.17 ZC
 P1. Layout updated. 05.12.16 ZC
 D. Carpark layout amended. 23.11.16 MA
 C. Drawing Revised for Planning. 18.08.16 CSC
 B. Carparking amended. Plan tweaked for feasibility. 01.08.16 ZC
 A. Layout updated - Ramp and steps added at entrance, levels amended, carparking layout updated. 25.7.16. ZC

REVISIONS

GallifordTry

H | E | D
Hyland Edgar Driver

Landscape Architects and Urban Designers
 One Wessex Way Colson Common Winchester Hampshire SO21 1WG
 Telephone 01962 711600 Facsimile 01962 713945

PROJECT
Kingsteignton School

SUBJECT
Landscape Layout Plan Construction

DATE 7/7/16 DRAWN BY ZC
 SCALE 1:500 @ A1 CHECKED BY IN
 DRAWING NUMBER KPS-HED-L-XX-DR-2000 REVISION C10
 DRAWING STATUS F

A - PRELIMINARY B - ISSUED FOR PLANNING C - ISSUED FOR DESIGN INFORMATION D - ISSUED FOR TENDER
 E - ISSUED FOR APPROVAL F - ISSUED FOR CONSTRUCTION G - AS BUILT

1 Landscape Layout plan
1:500@A1