


00 - Ground Floor Block A

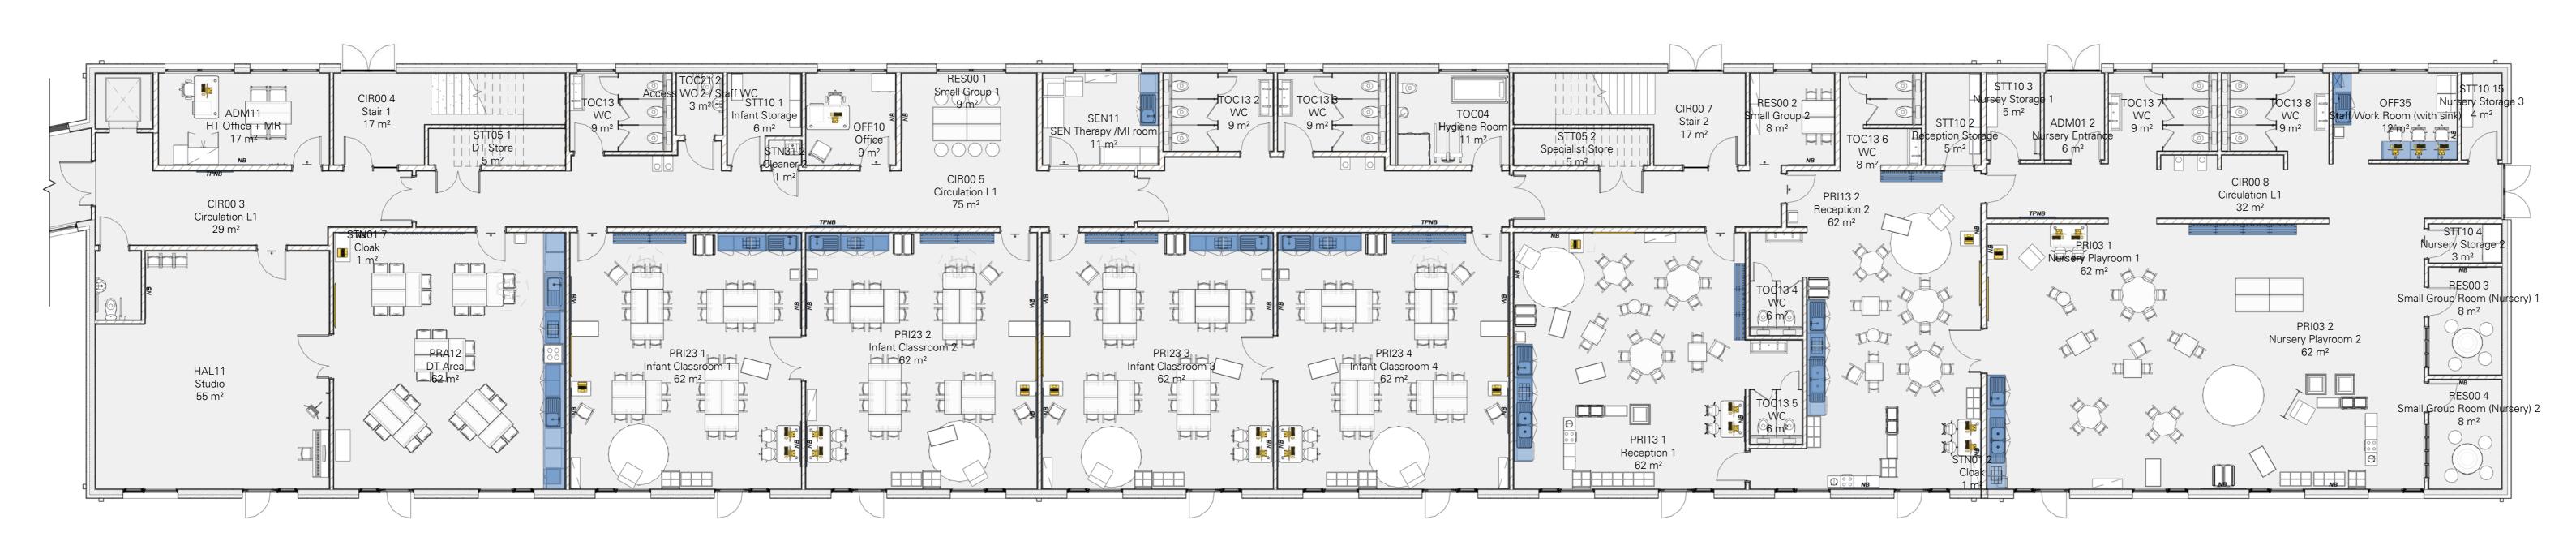

00 - Ground Floor Block B

Scale Bar:

Spacezero does not hold any responsibility for errors made by others when scaling from this drawing. Scale Bar at 1:100.

0 1000 2000 4000

Spacezero Standards: Design Standards And Compliance: The design aims to comply with all current, relevant statutory regulations.

Consideration has been given to the relevant standards as given within the regulatory and design guidance detailed in the briefing documents.

Consideration has been given to additional documentation (eg. Area Data Sheets and Exemplar Designs issued as part of the brief) and direction from engagements which may deviate for the intent

All documents are current published version at date as detailed in the brief.

Designs at bid stage are based on generic models and may not reflect the exact final design.

Designs have been checked to reduce risk to a minimum.

Further Development of designs is required by the specialist installing each element to ensure that CDM2015 is fully adhered to.

Specification may be adjusted in further design development and as such services and weight loadings should be checked and agreed by the appointed supplier.

Spacezero Standards: Design Standards And Compliance: Design is based on the guidance given in BS8300 2010A, BB80; 81; 88; 89; 92; 100, 102, 103.

FFE Specific design and specification is based on EN1729 Pt 1, BS5873 - pt 4&5.



P02	Updated Architecture. Amended from Client Meeting	RT	LD	SR	21/03/2017
P01	Draft CP Issue for Comments	AV	LD	SR	02/02/2017

Rev:	Notes:	Drw:	Chk:	Ann:	Date:
nev.	Notes.	DIVV.	CIIK.	App.	Date.
Status:					

For Information

spacezero

Add: Zenith Building, 26 Spring Gardens, Manchester, M2 4AB Tel: 0844 209 8422 Web: www.spacezero.co.uk



Project:

Kingsteignton Primary School

Title:

Ground Floor GA

Drawn: Date: 1:100 Project Number: Drawing Number:

KPS - SPZ - 00 - DR - I - 0001 - P02

07/07/16