
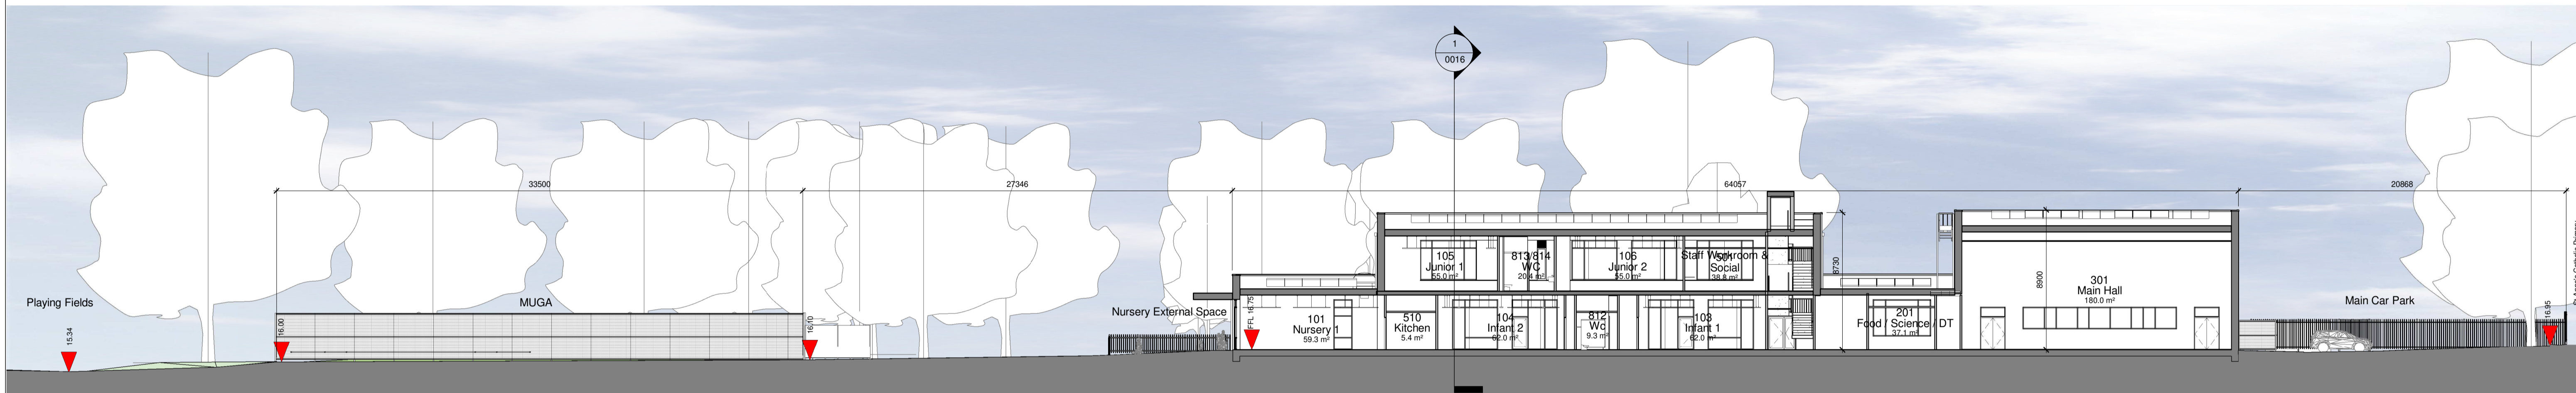


© Bowker Sadler Partnership Limited  
 This drawing is the subject of copyright which vests in Bowker Sadler Partnership Limited. It is an infringement of copyright to reproduce this drawing, by whatever means, including electronic, without the express written consent of Bowker Sadler Partnership Limited which reserves all its rights.  
 Bowker Sadler Partnership Limited asserts its rights to be identified as the author of this design.

- Report Errors and Omissions to the Architect.
- Check all dimensions on site.
- Drawing to be read in conjunction with the Health and Safety Plan and all relevant Risk Assessments.

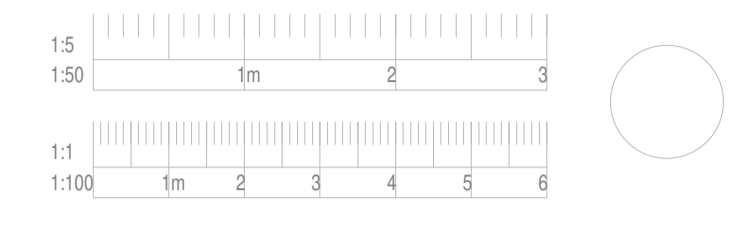

**Site Longitudinal Section**  
 1 : 200

P01	11/16/22	AC	Issued for DIE approval	AT
Rev.	Date	Drn.		Chkd.


**BOWKER SADLER ARCHITECTURE**

Hatherlow House | Hatherlow | Romiley | Stockport | SK6 3DY  
 0161 406 7333 | office@bowker-sadler.co.uk | www.bowker-sadler.co.uk

Project  
**Seven Stars Primary**

Client  
**Conlon Construction Ltd**

Drawing  
**Site Sections**

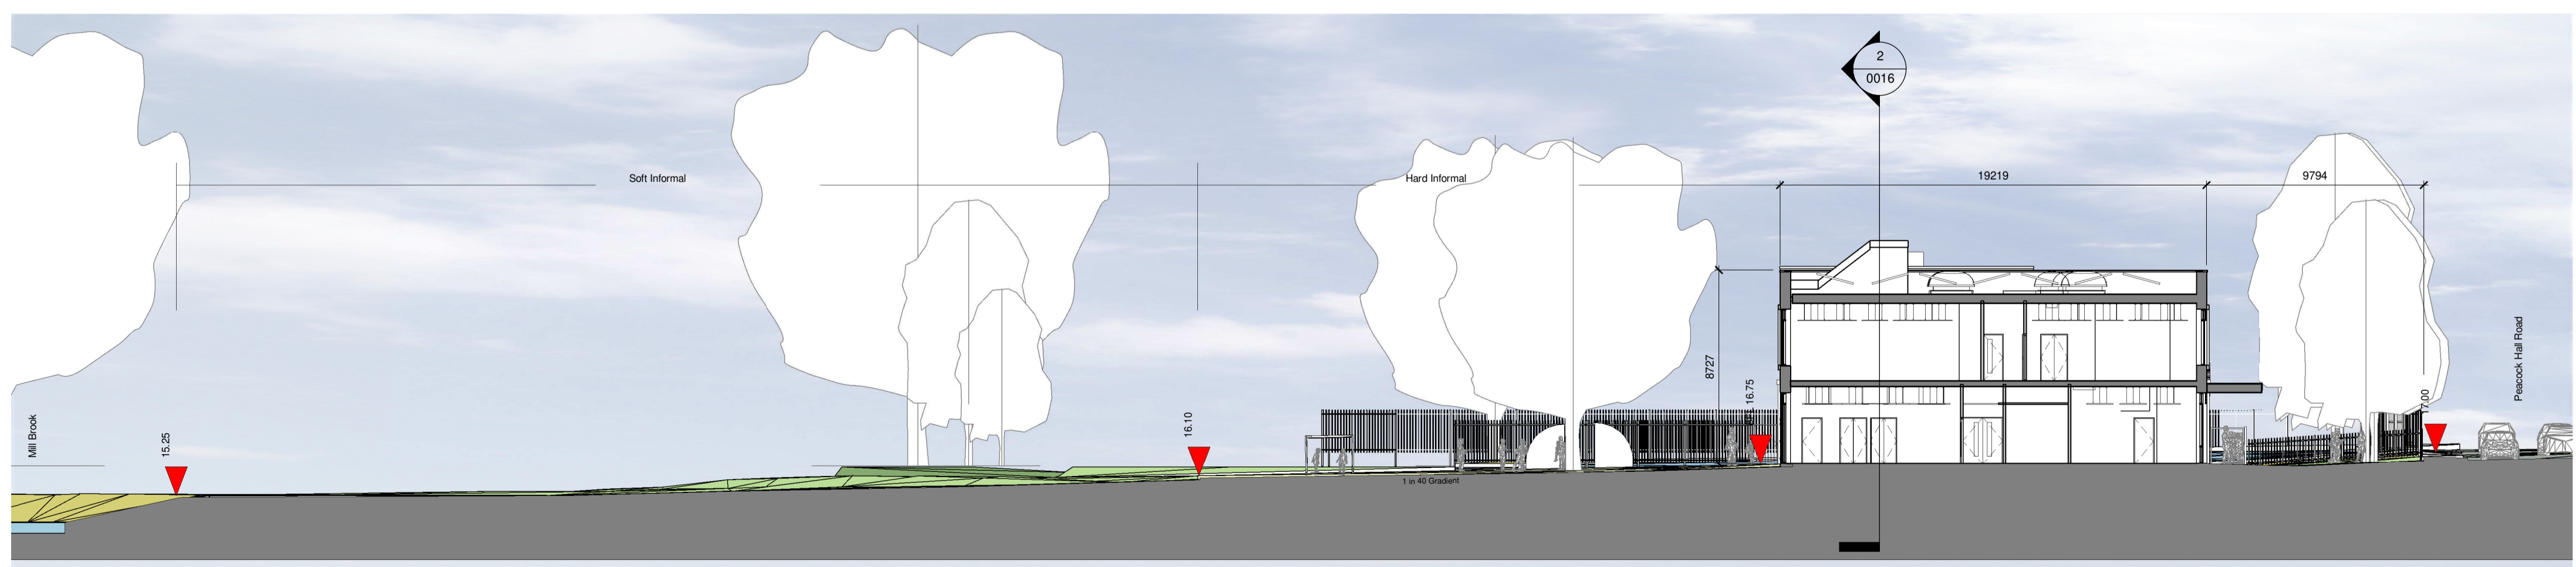

**Site Cross Section**  
 1 : 200

Scale	Sheet Size	Drawn	Checked	Date
1 : 200	@ A1	Author	Checker	

Project No.	Originator	Zone	Level	Form	Discipline	Number	Revision
SRP1078	-BSA	-ZZ	-ZZ	-D-	-A-	0016	P01

Status  
**PLANNING**