

NO DIMENSIONS TO BE SCALED FROM THIS DRAWING


CDM - RESIDUAL HAZARDS The following are considered to be significant risks. Items listed are relevant to specific drawings. Refer to project High Design Risk Management Register for full list of risks.




Denotes identified risk



VISUAL SCALE 1:100 @ A1

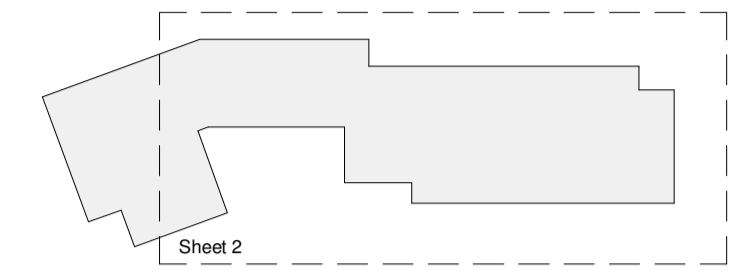

Key Plan

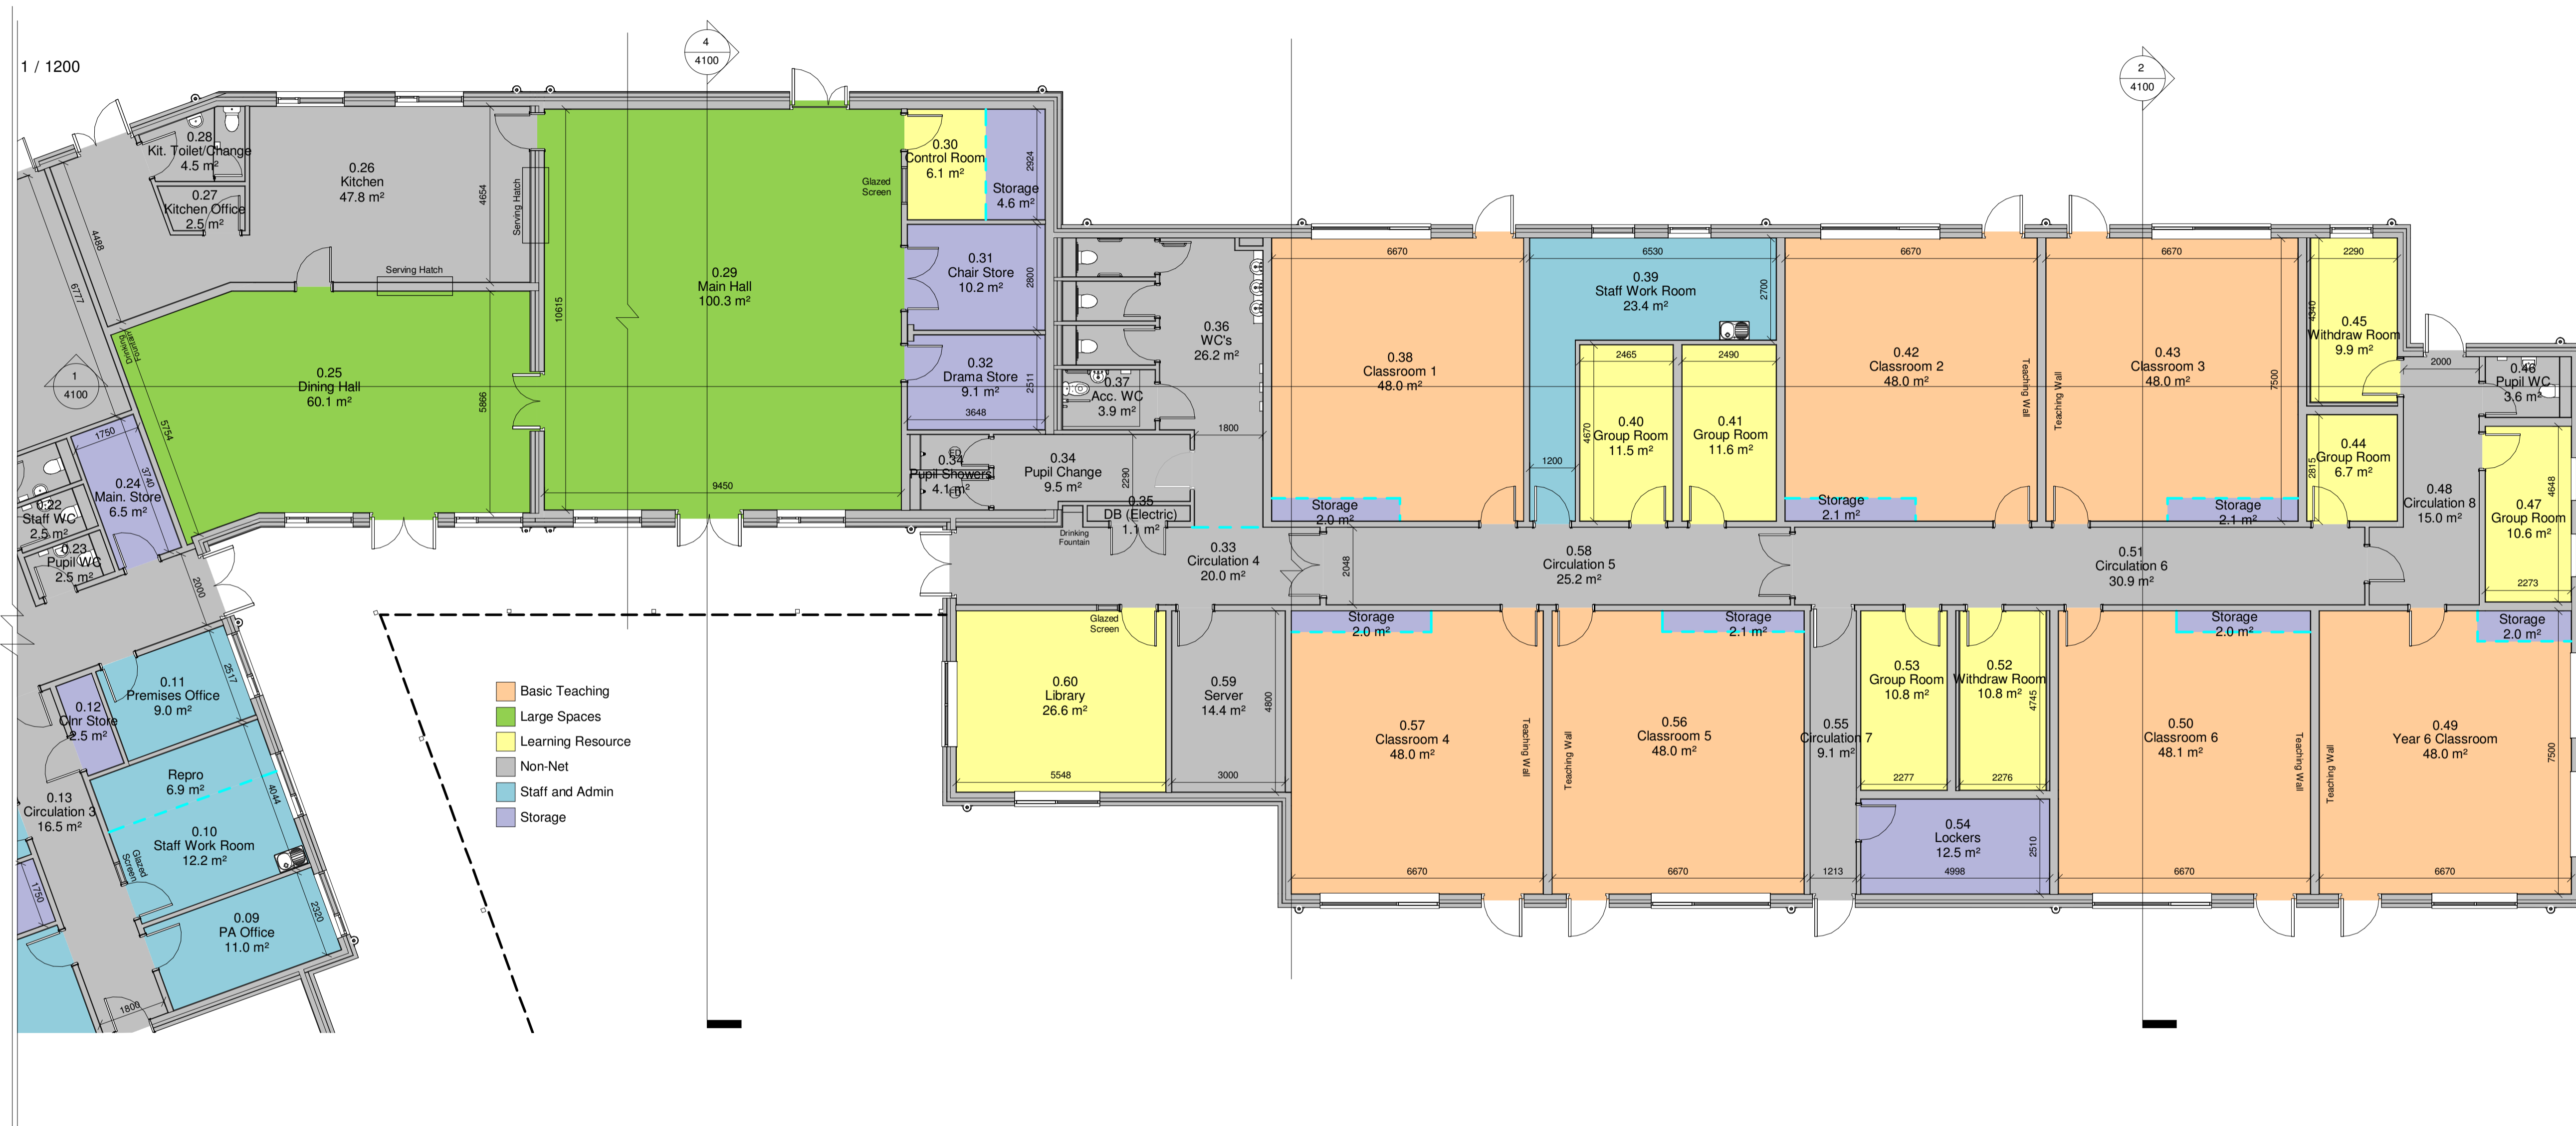

- Basic Teaching
- Large Spaces
- Learning Resource
- Non-Net
- Staff and Admin
- Storage

1 00(Ground) - Teaching Sheet 2 of 2  
1:100

P03	Client Changes	29-04-19	AKC	DPT
P02	Revised following ITT Gateway 2 comments	29-03-19	FEW	DPT
P01	ITT Gateway 2 Submission	18-03-19	FEW	AKC
Revision	Date	Drn	Chk	
This document references the following files:-				
Reference Name	Status	Revision		
142612-B1-Z1-M3-A-0002	SO	P01.1		

Client  
**Morgan Sindall**

Project  
**Ramsden Hall Academy**

Drawing Title  
**Plan-GA-00(Ground) Teaching Sheet 2 of 2**  
**General Arrangement Plan**  
**Ground Floor**

Suitability Status  
**S4 - Suitable for Stage Approval**

Job No.	Scale	Size	Rev
<b>190002</b>	<b>As indicated</b>	<b>@ A1</b>	<b>P03</b>

Drawing Number  
**142612-PEV-B1-00-DR-A-1201**

Client Code	Originator	Zone	Level	Type	Role	Number
-------------	------------	------	-------	------	------	--------